


All products to be applied in accordance with AS4654.2 and the BCA/ NCC

Note: Overflow omitted for clarity

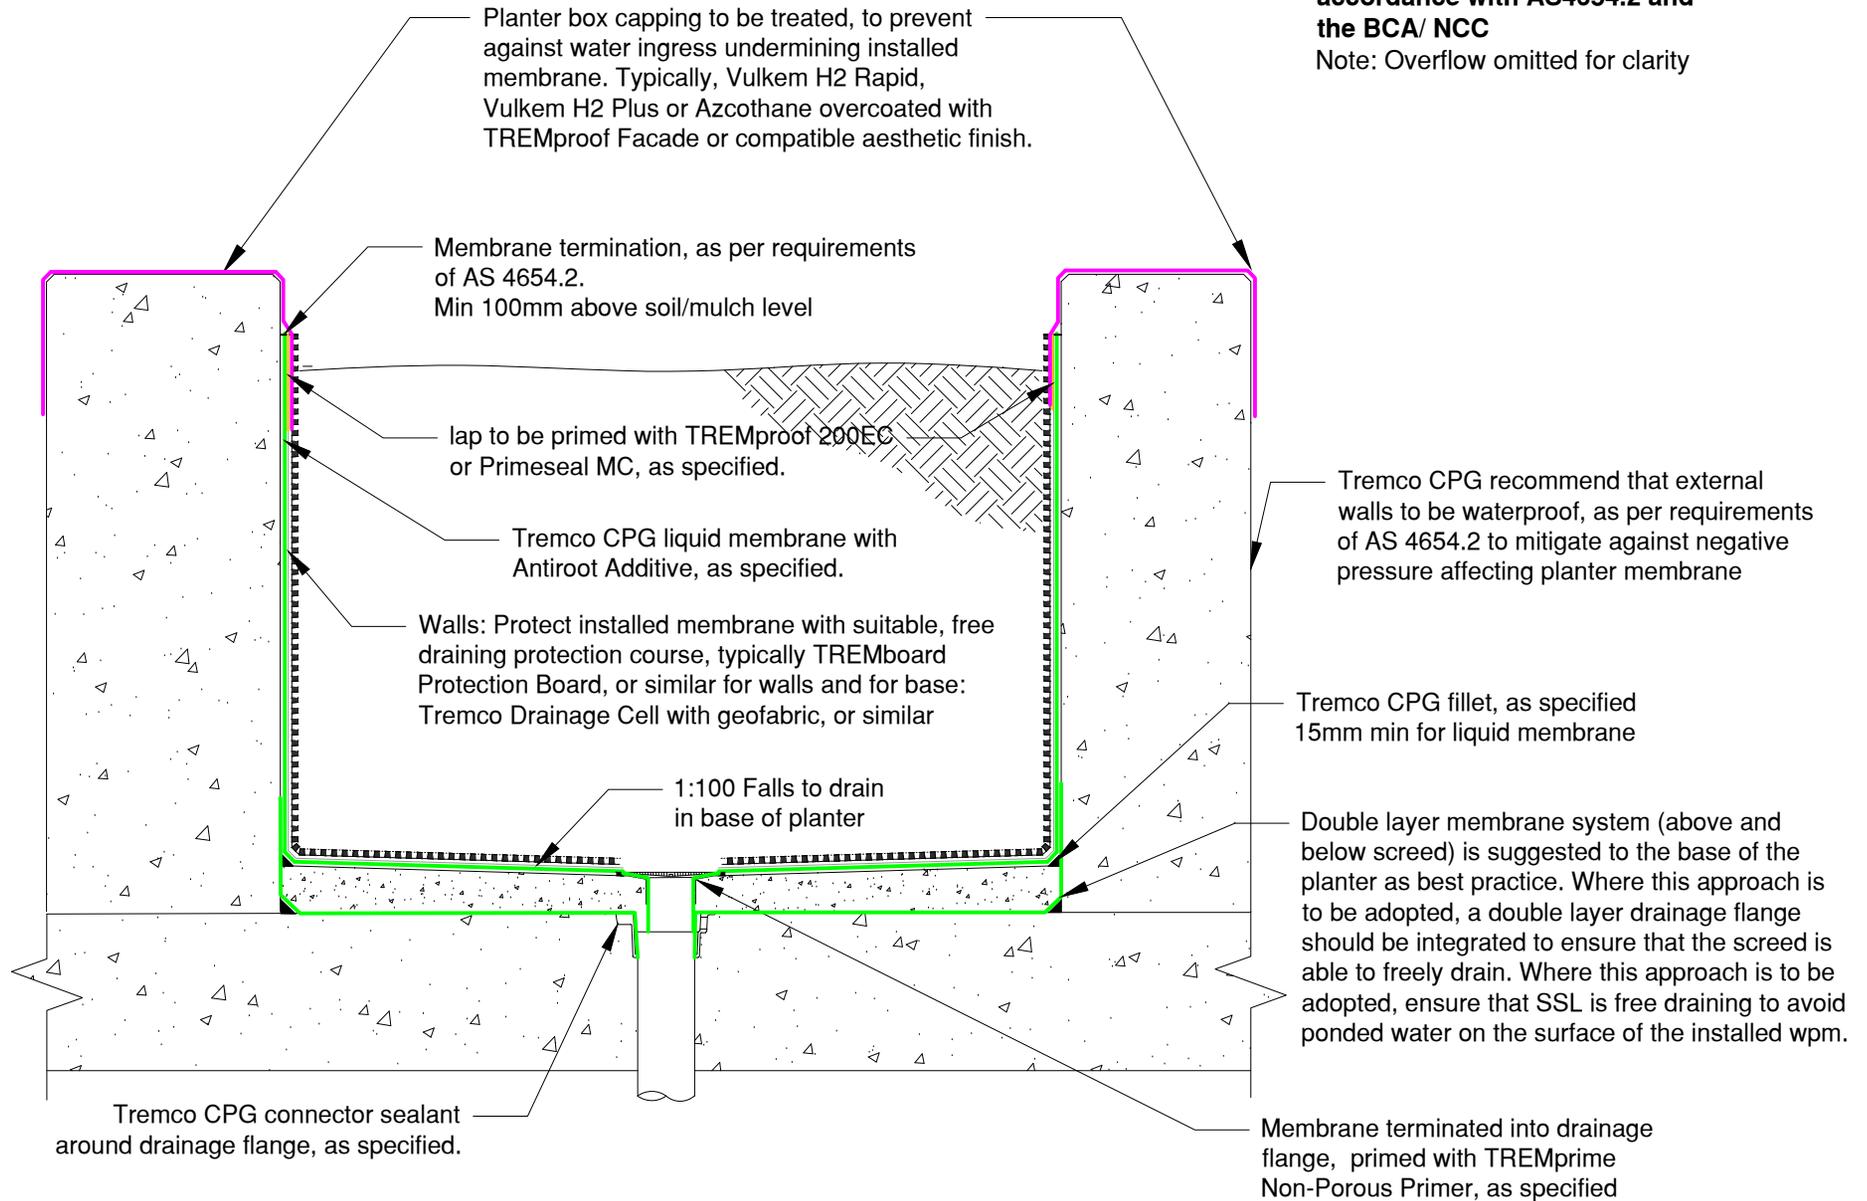

www.tremco.com.au
12/4 Southridge St, Eastern Creek, NSW 2766
Phone : (02) 9638 2755 * Fax: (02) 9638 2955

Project: Standard Detail

Detail: Planter Box Detail- Liquid

Sheet Number:

File Name:

Planter Box Detail-
Liquid

Rev #:

01

This detail is intended for conceptual purposes only.

Drawn by: SP

Checked by: XX

Scale: N.T.S

Date: 11/02/2026